

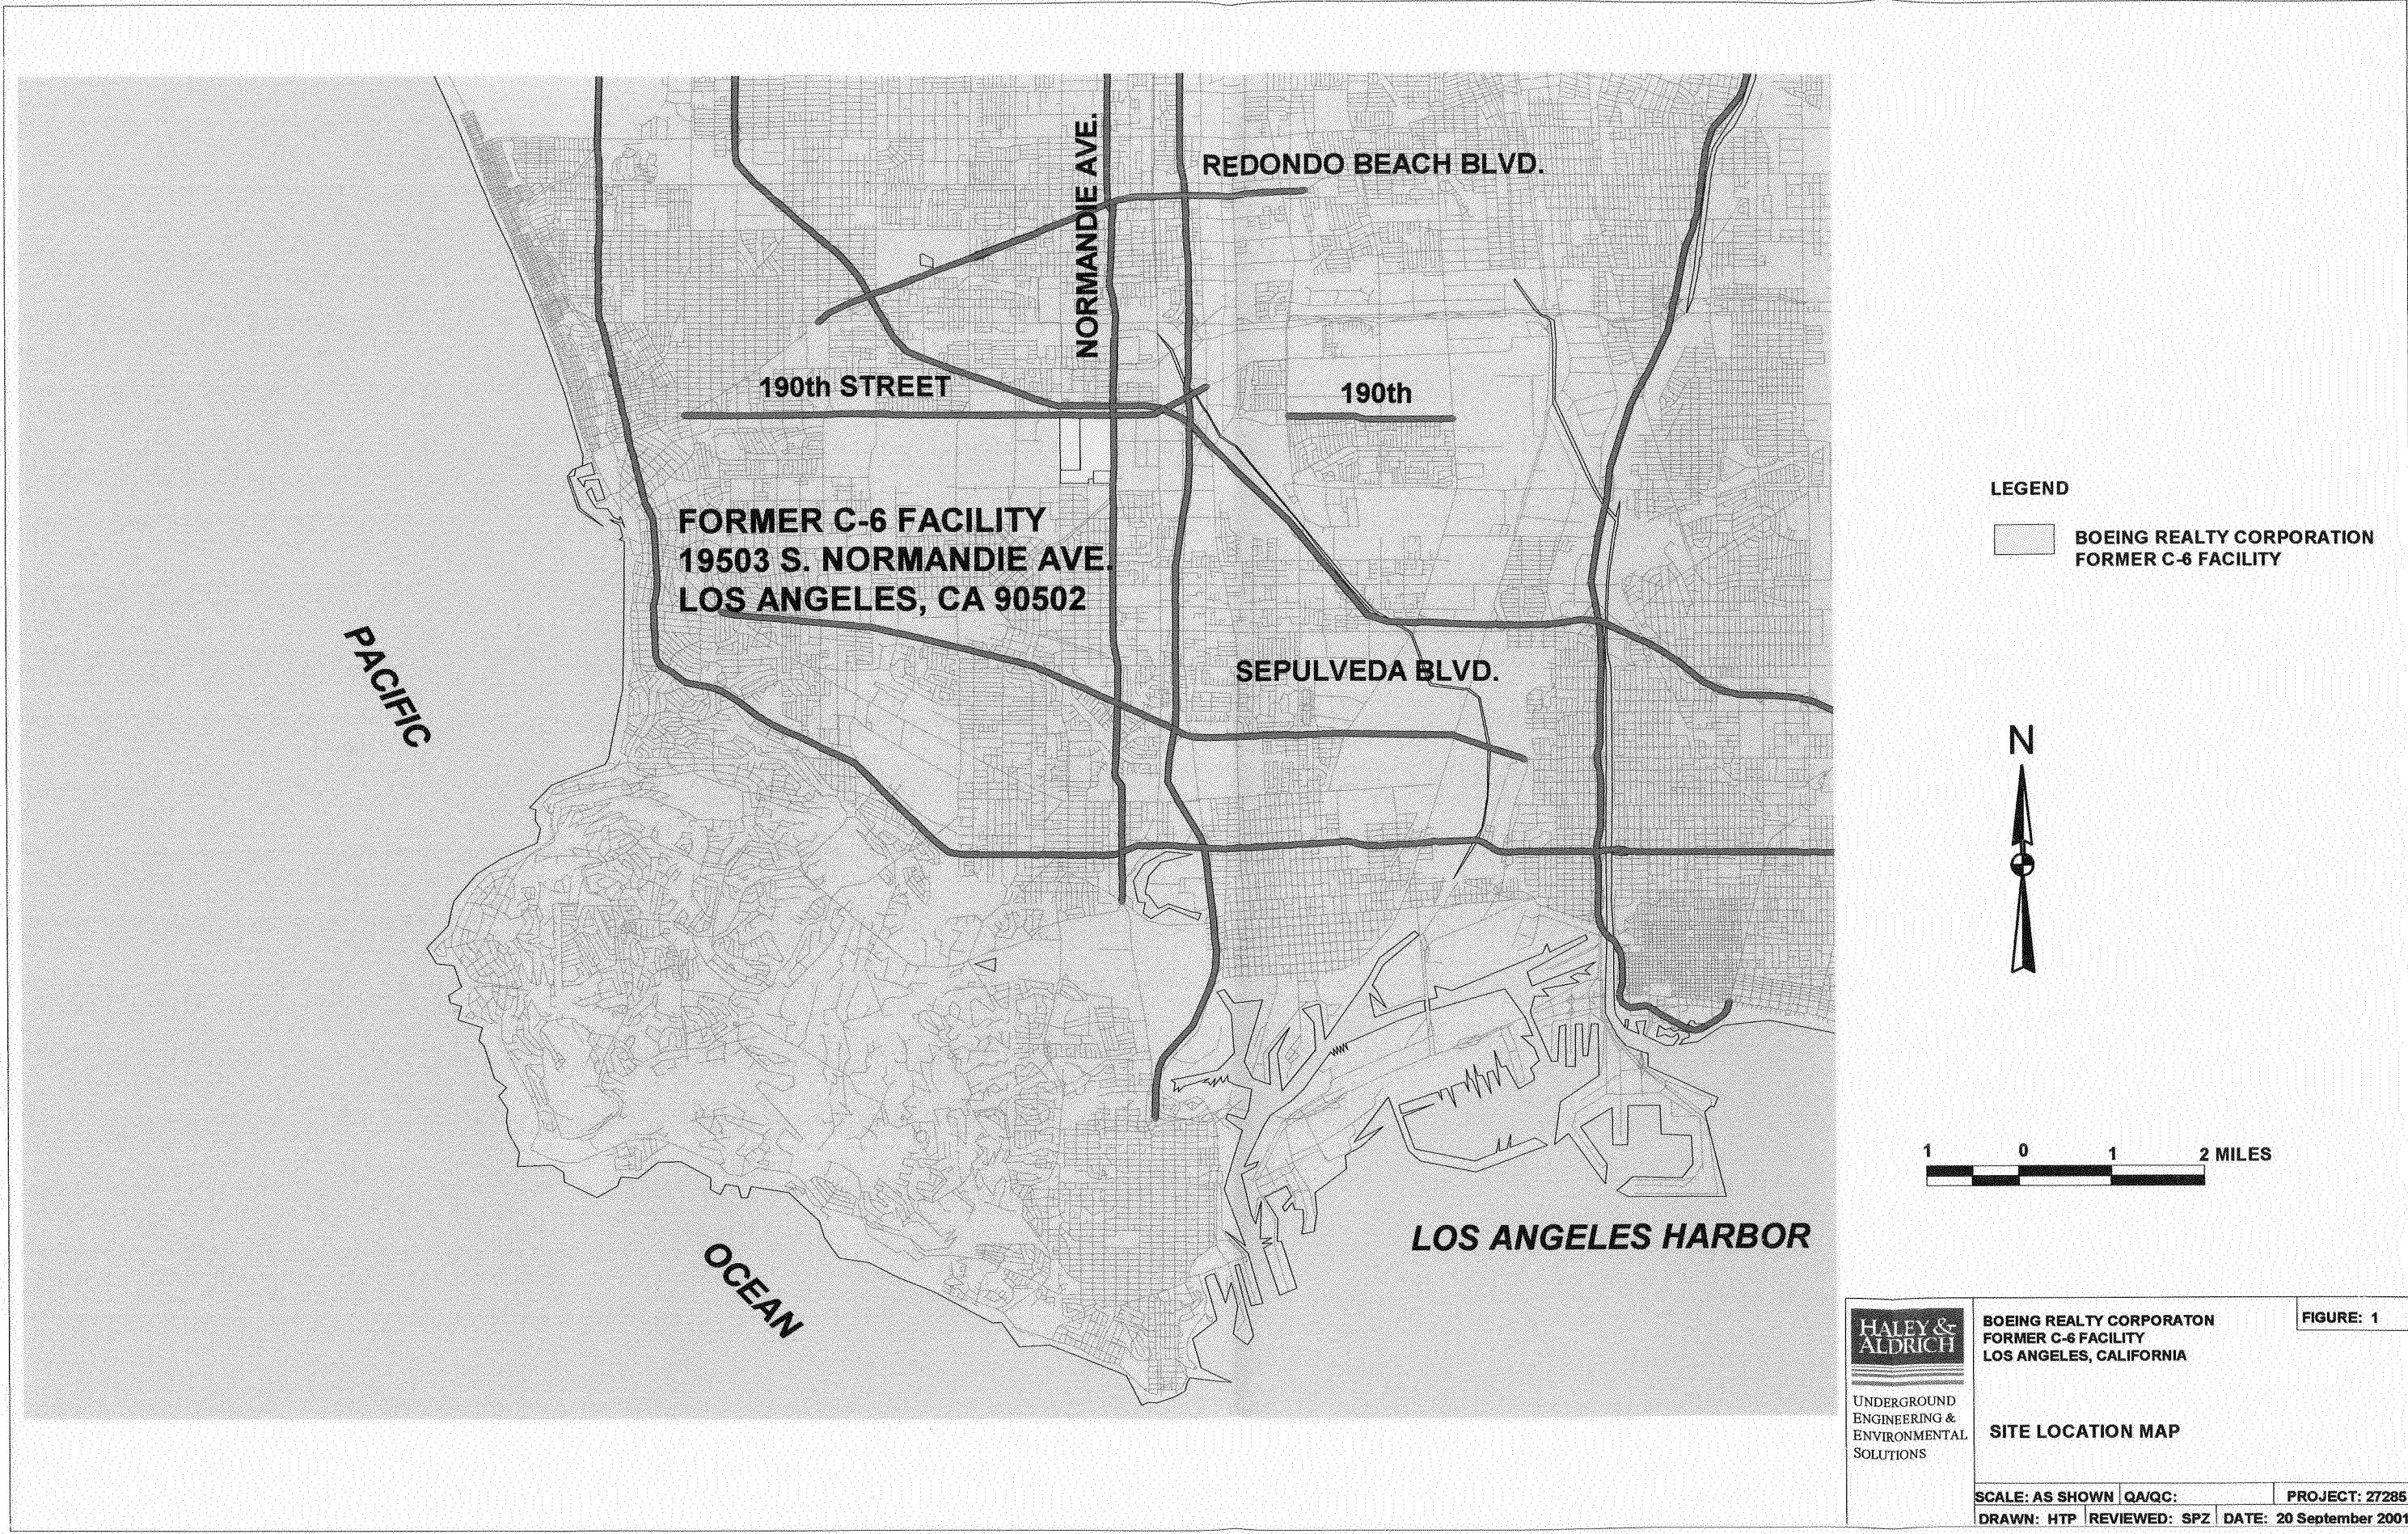


# **FIGURES**

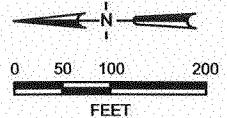


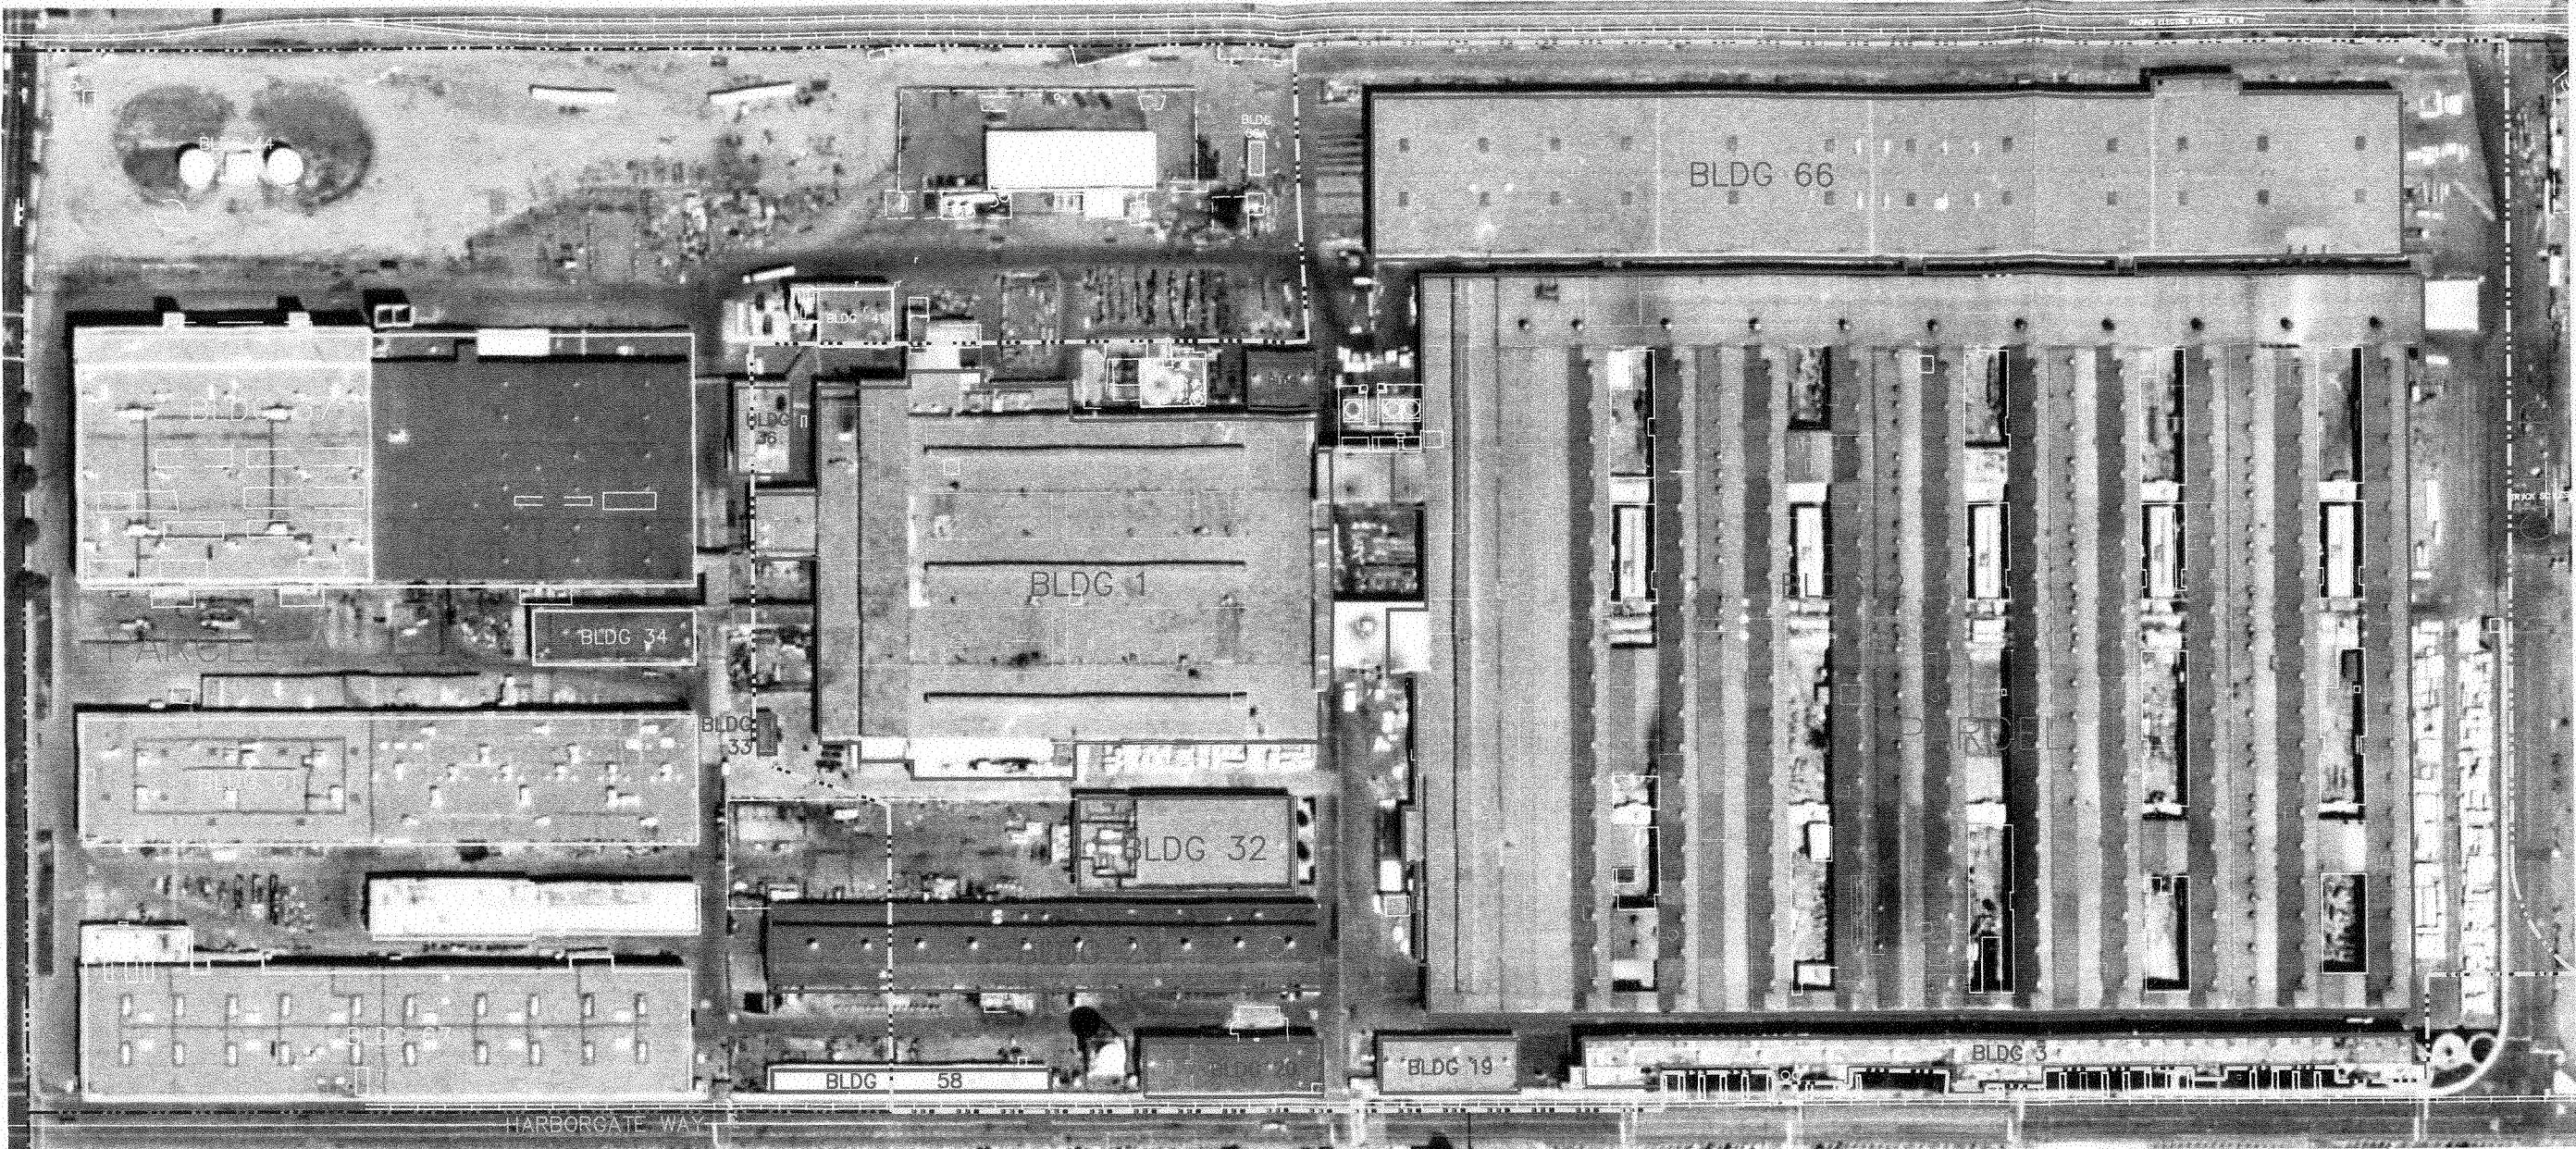

SOURCE OF BASE MAP: KENNEDY JENKS CONSULTANTS, 2000, SAMPLING AND ANALYSIS PLAN, BOEING REALTY CORPORATION'S C-6 FACILITY - PARCEL C, LOS ANGELES, CALIFORNIA, AUGUST 16, 2000  
G:\PROJECTS\BOEING\C-6\AUTOCAD\DRAWING SUMMARY REPORT - 24 SEPTEMBER, 2001FIGURE 2 - FORMER C-6 FACILITY PLAN - PARCEL C.DWG 24 SEPTEMBER, 2001 17:21

#### LEGEND

- PARCEL C BOUNDARY
- PARCEL BOUNDARY OTHER THAN C
- PARCEL C BUILDING OUTLINE

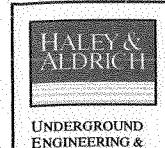



BOEING REALTY CORPORATION  
FORMER C-6 FACILITY  
LOS ANGELES, CALIFORNIA


#### FORMER C-6 FACILITY PLAN - PARCEL C


FIGURE: 2


SCALE: AS SHOWN QA/QC: PROJECT: 27285  
DRAWN: SAL REVIEWED: BAB DATE: 24 SEPT, 2001

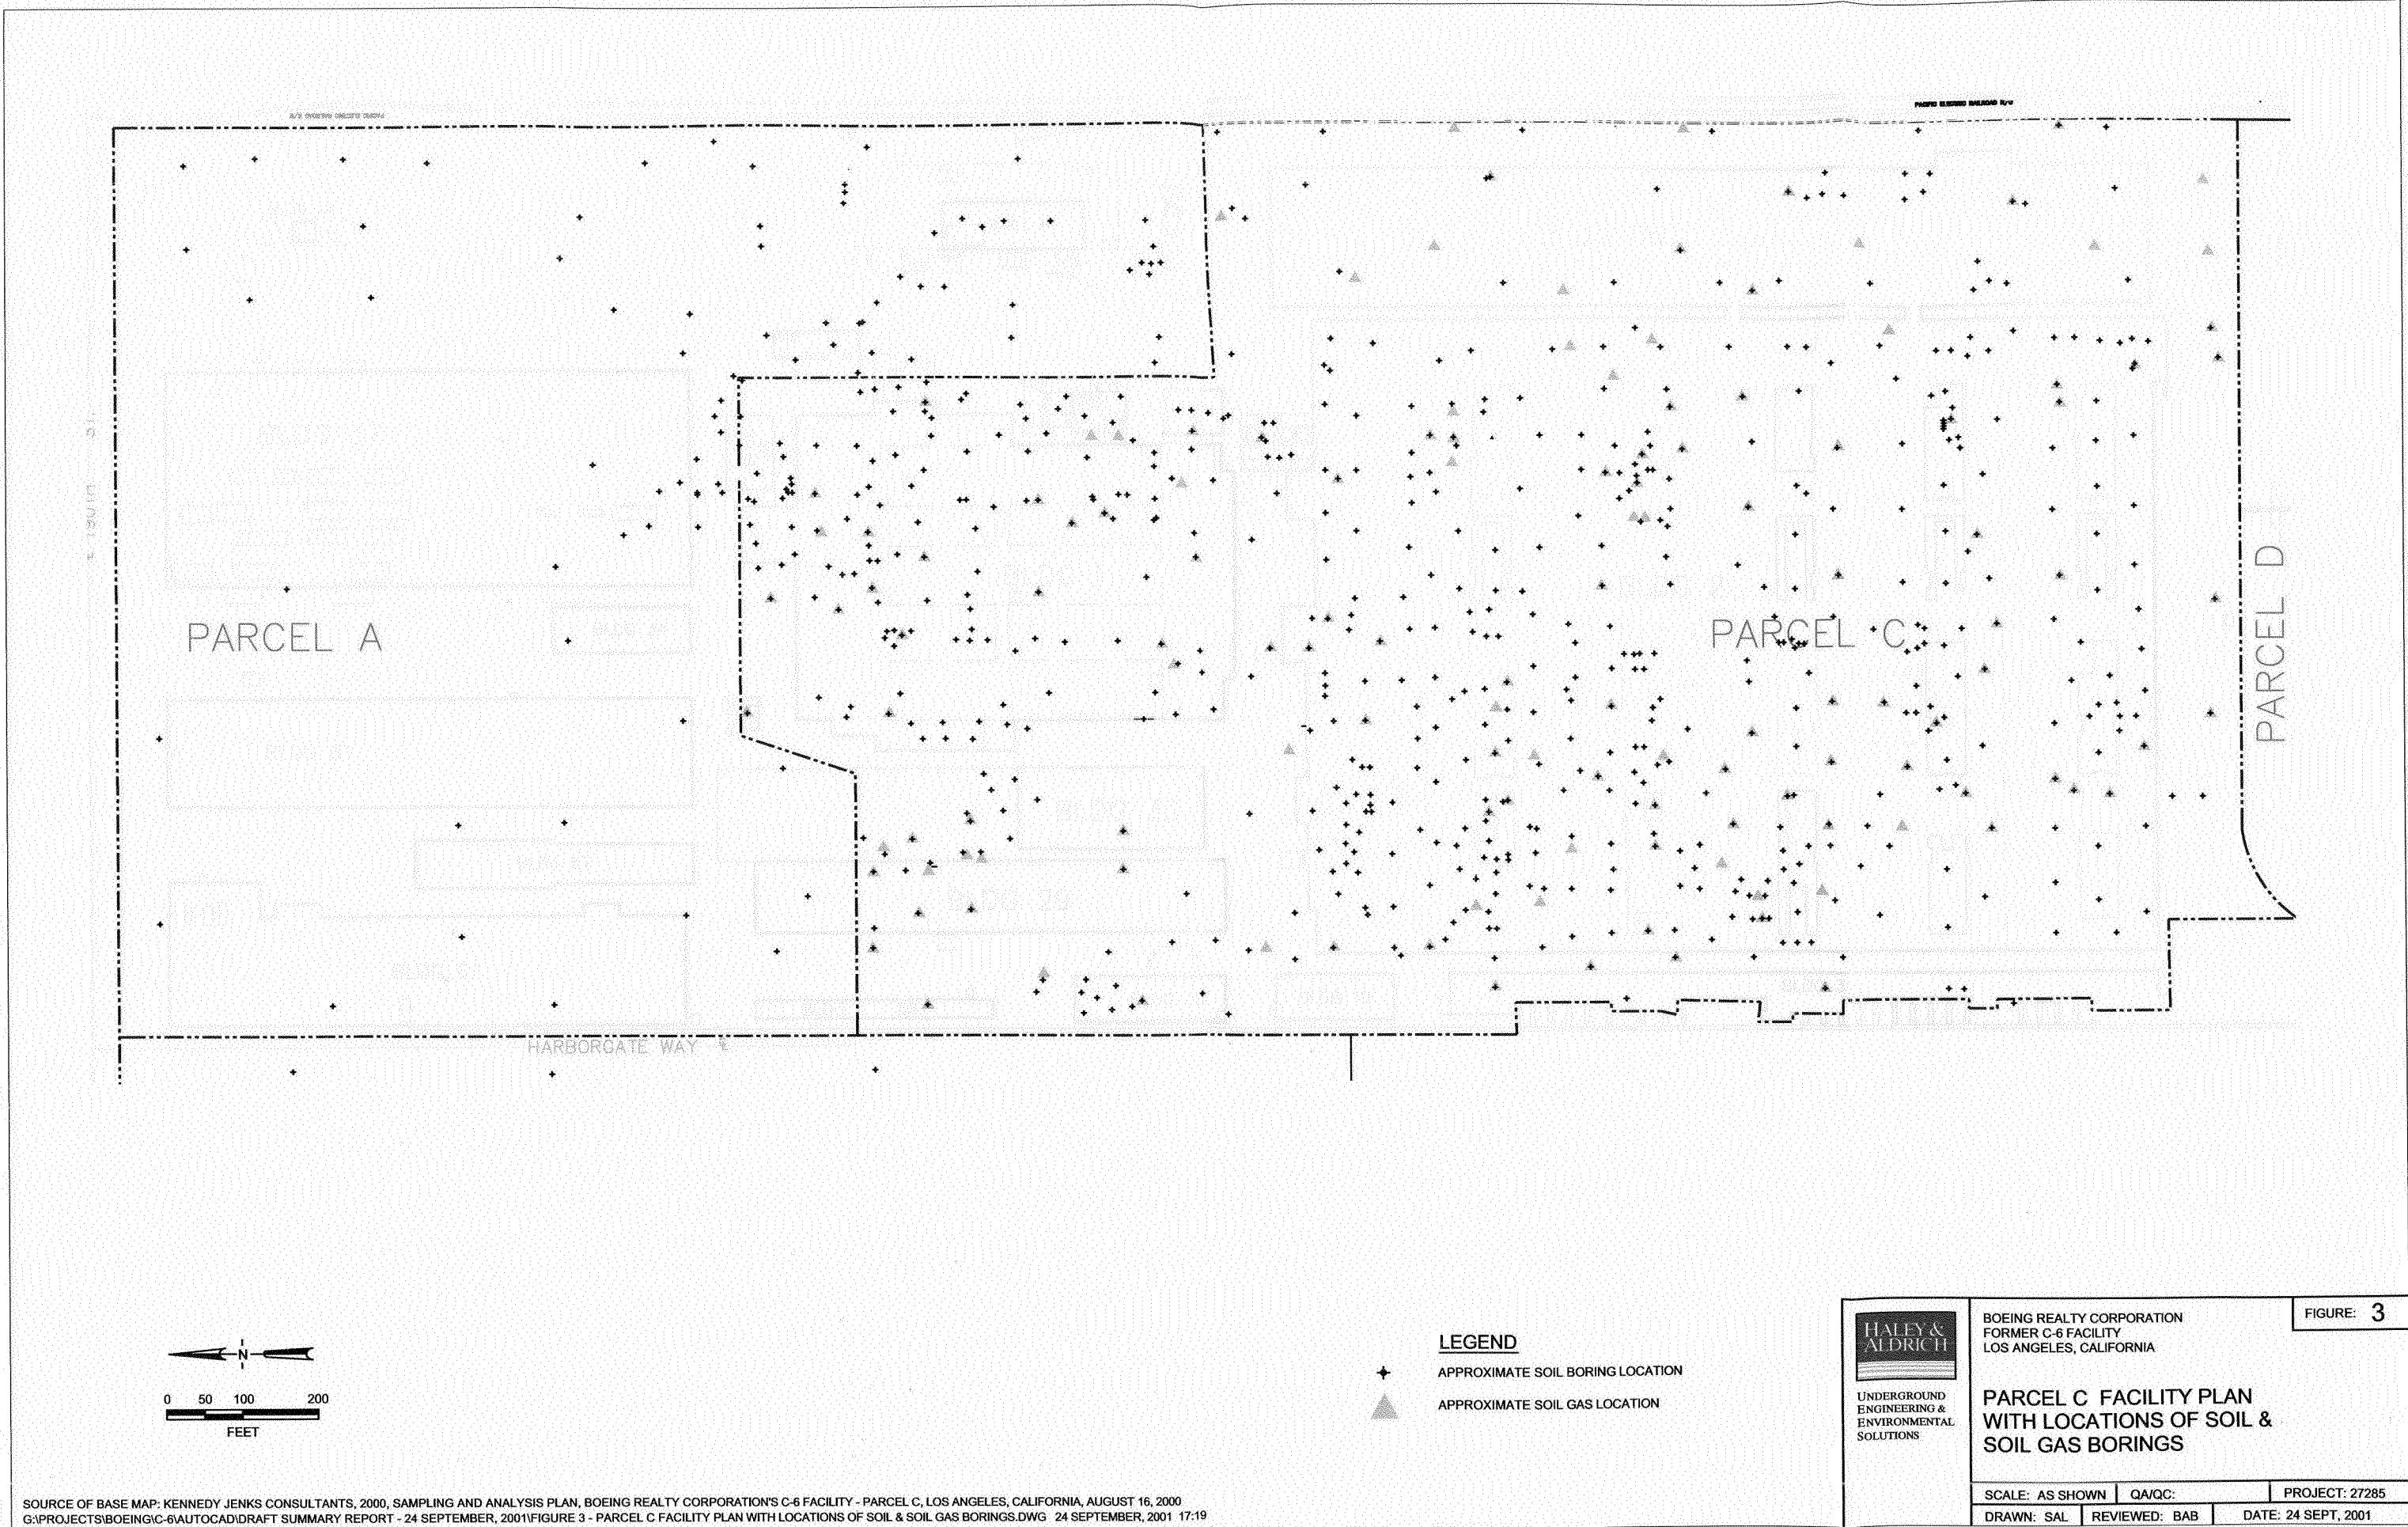


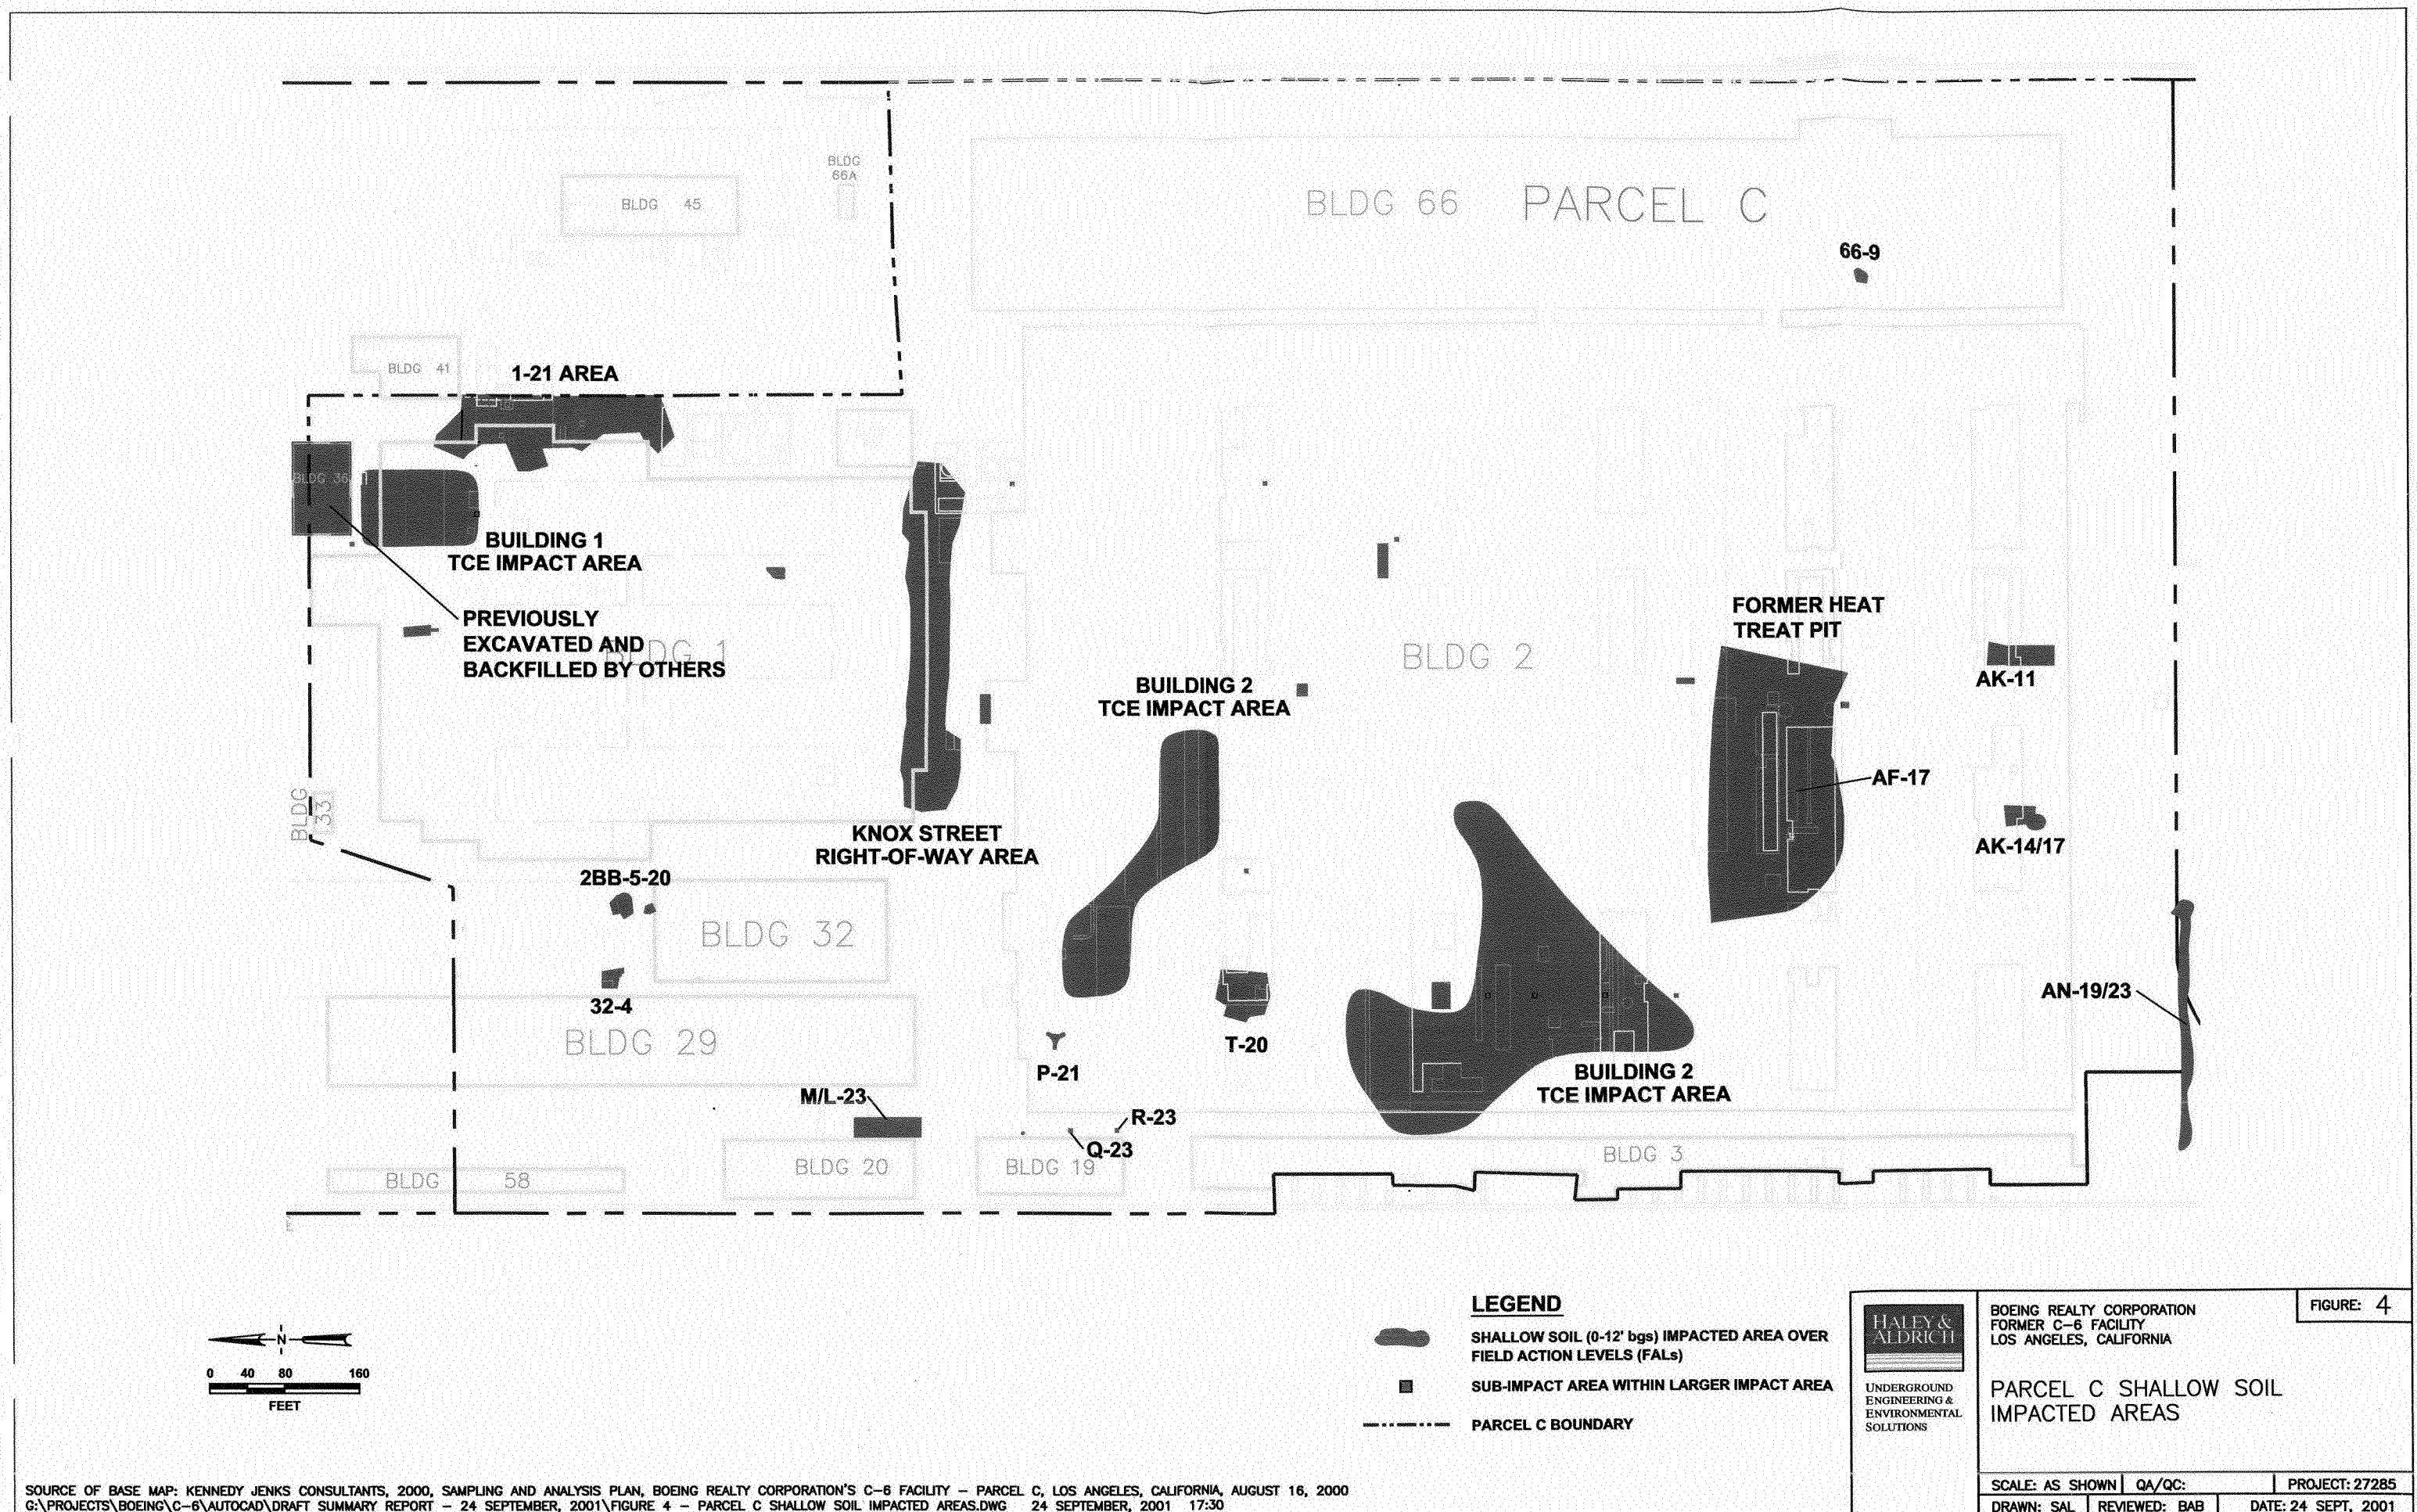


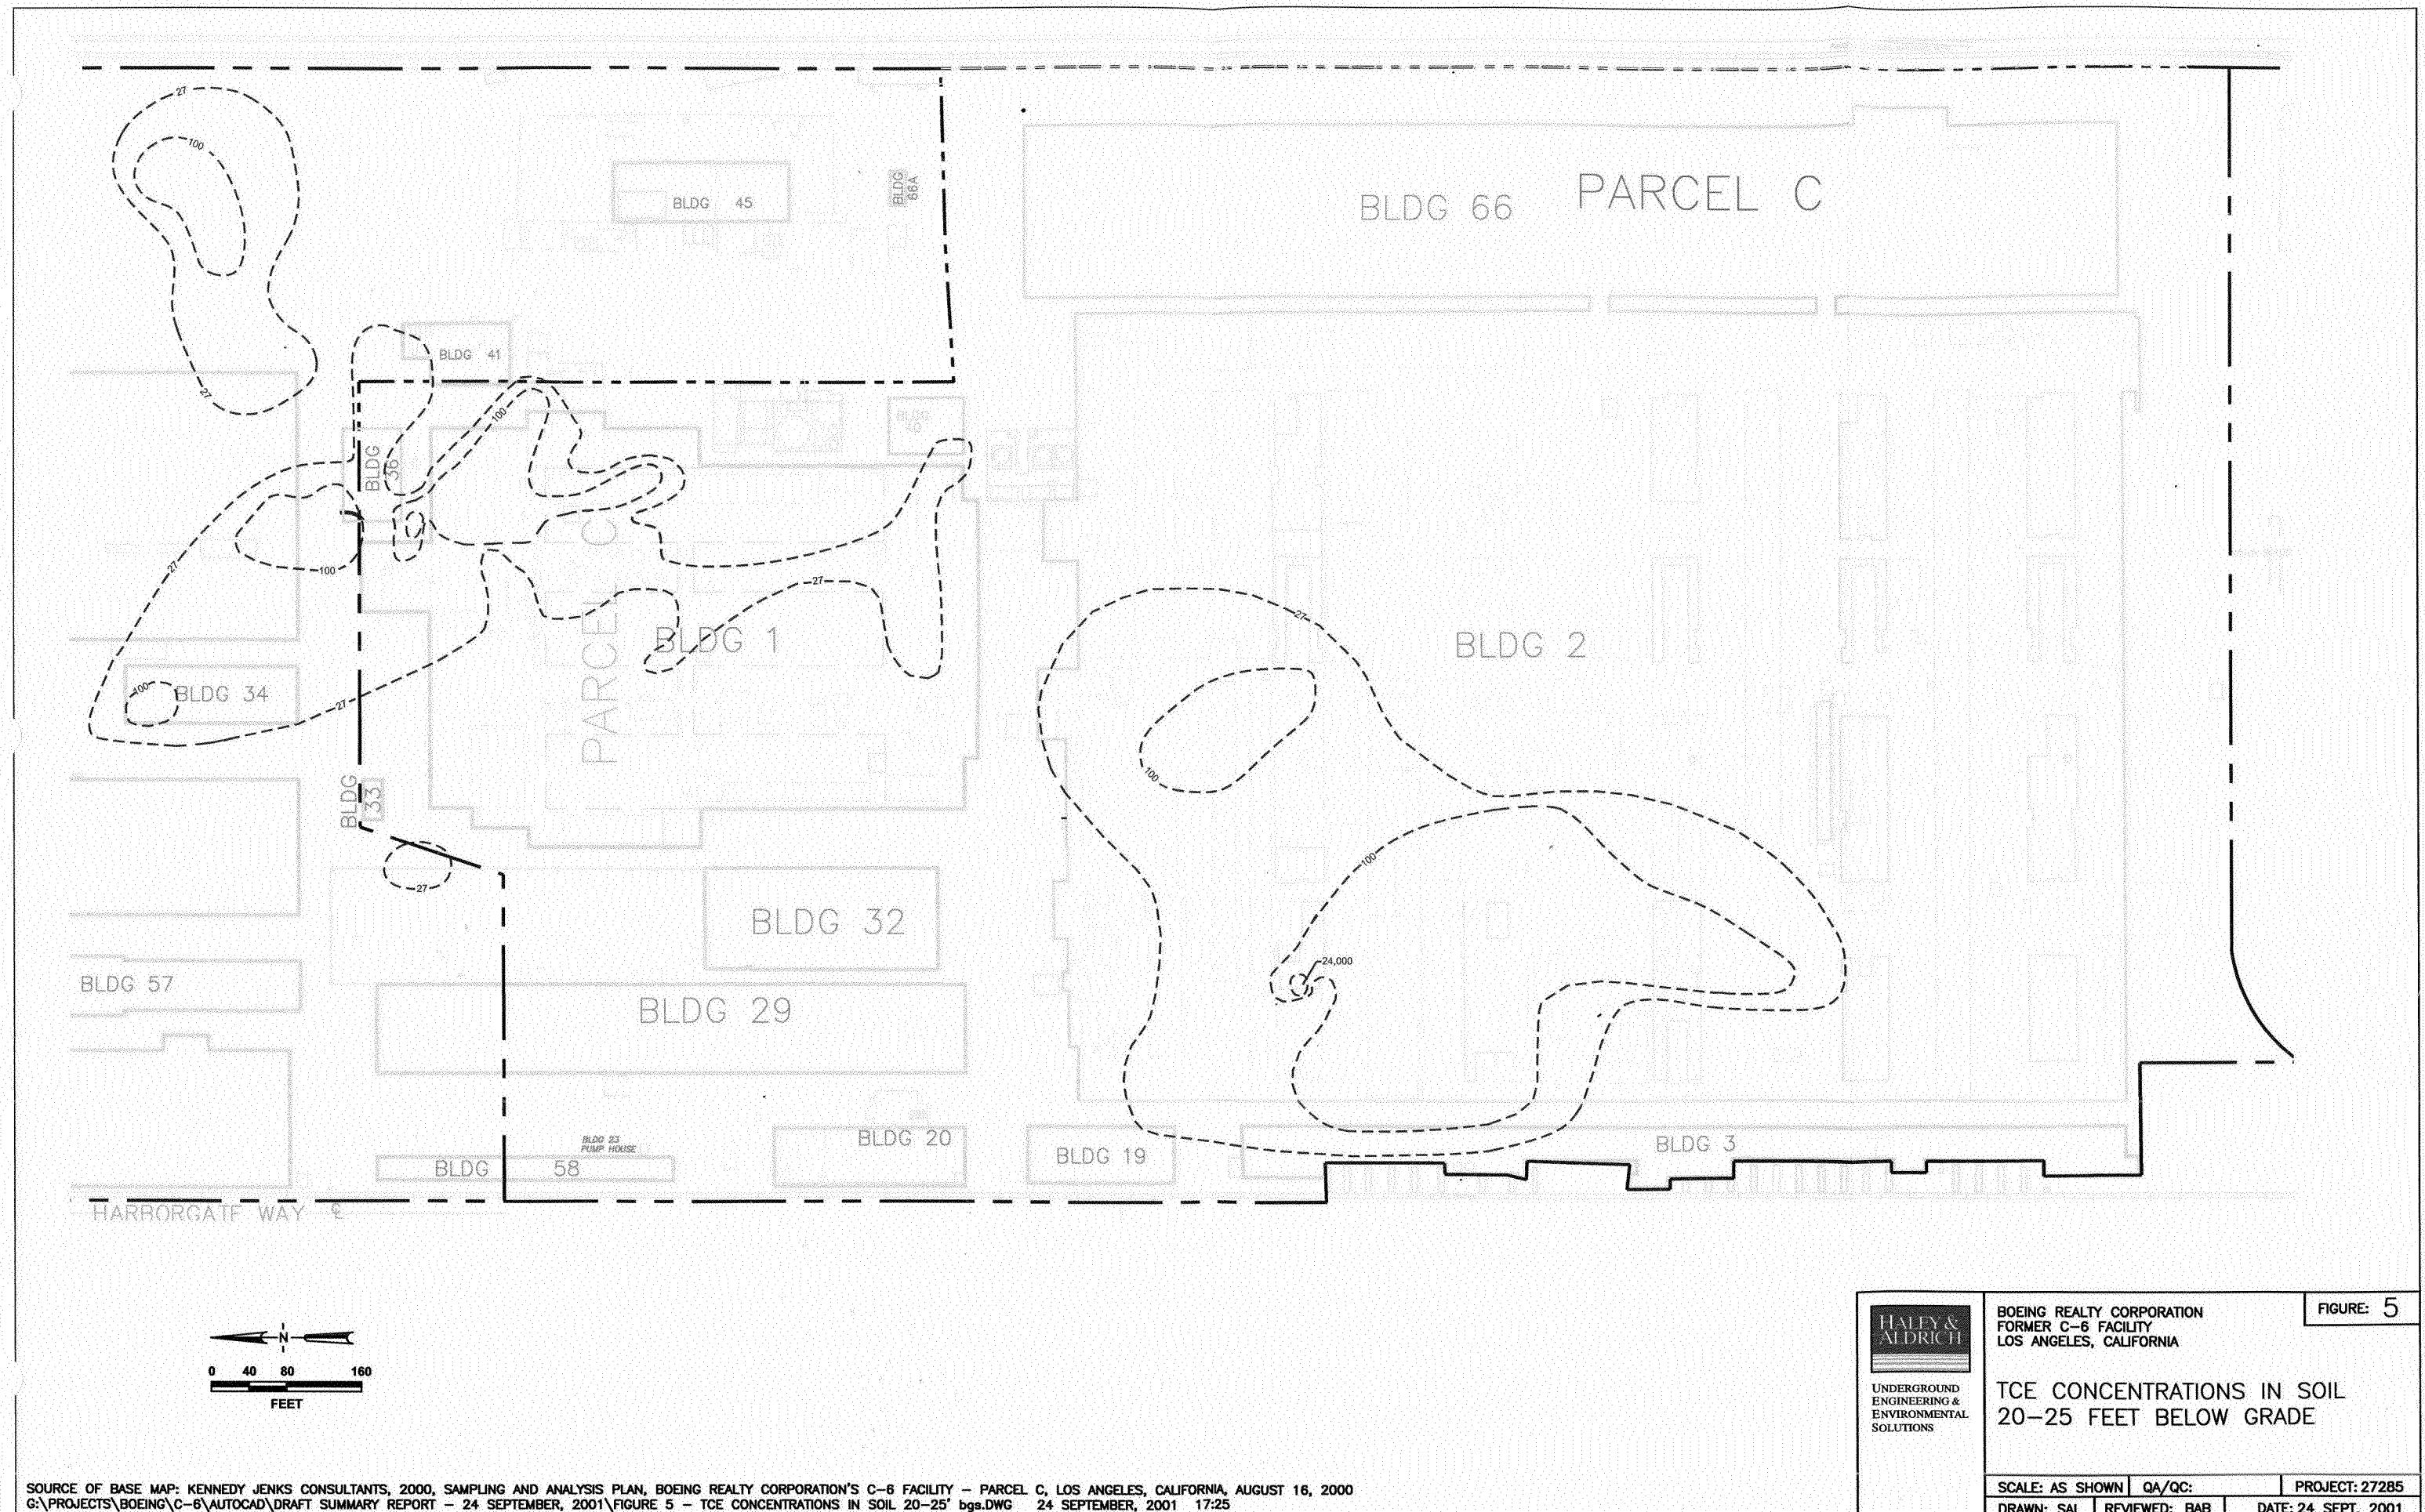

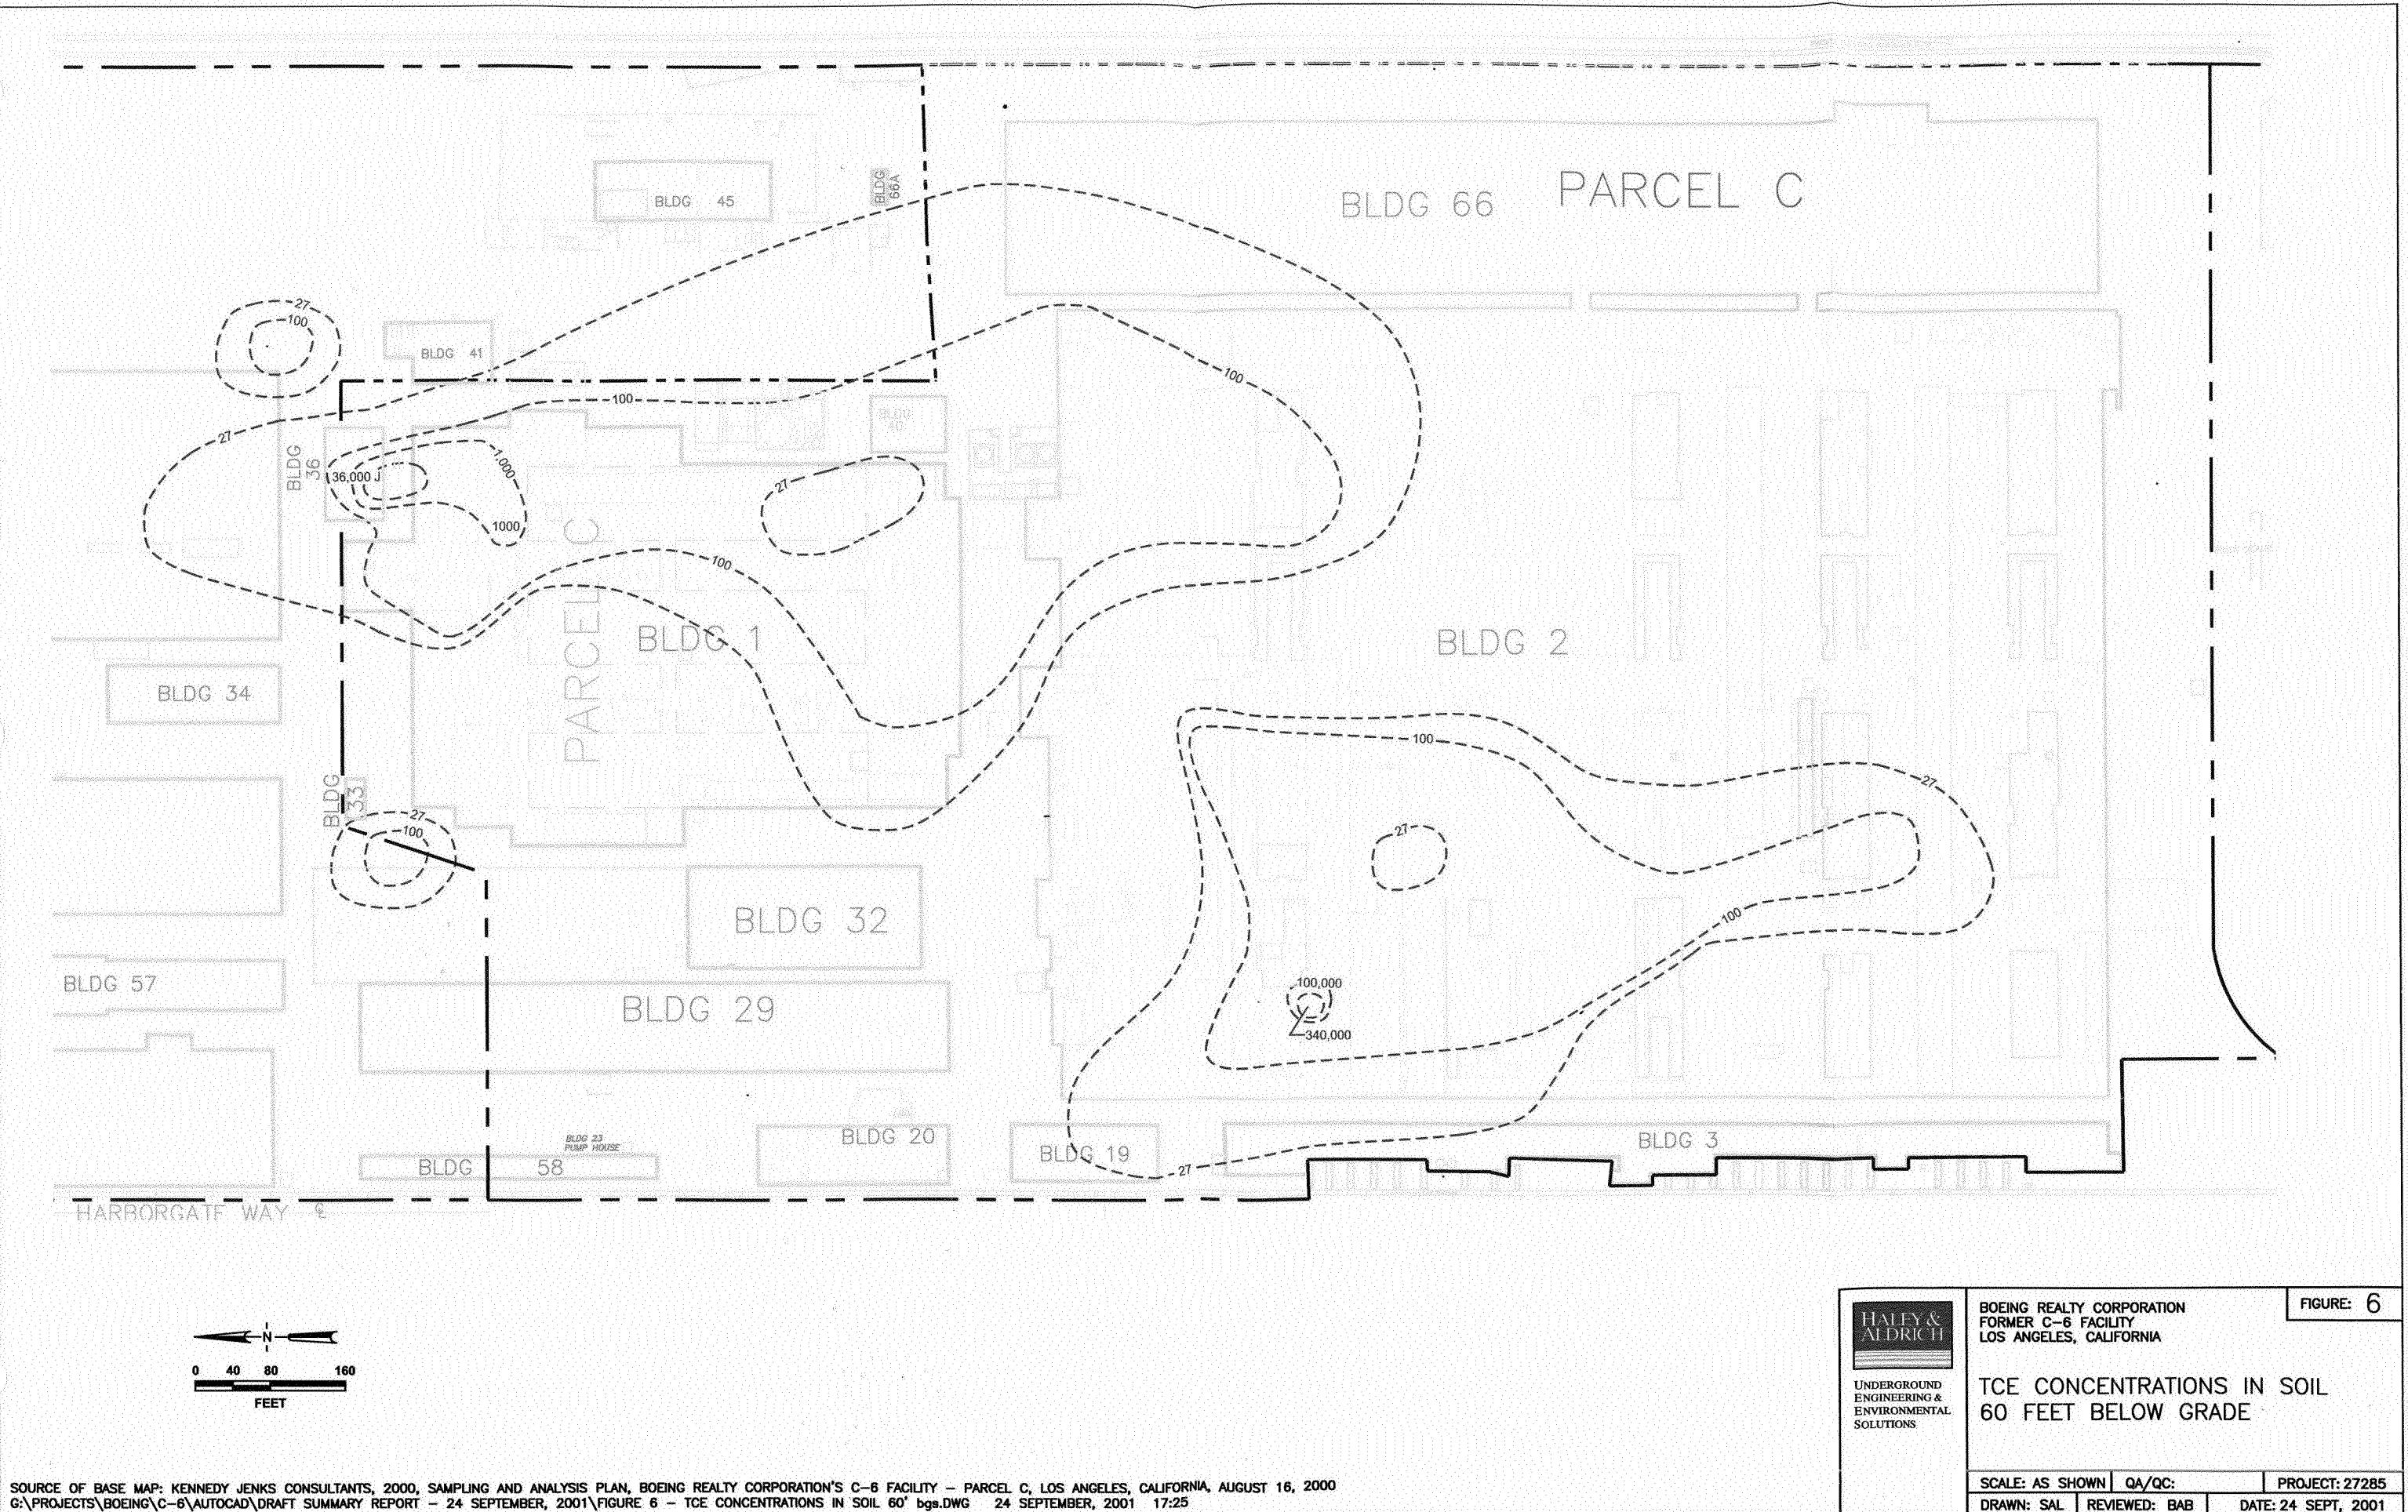

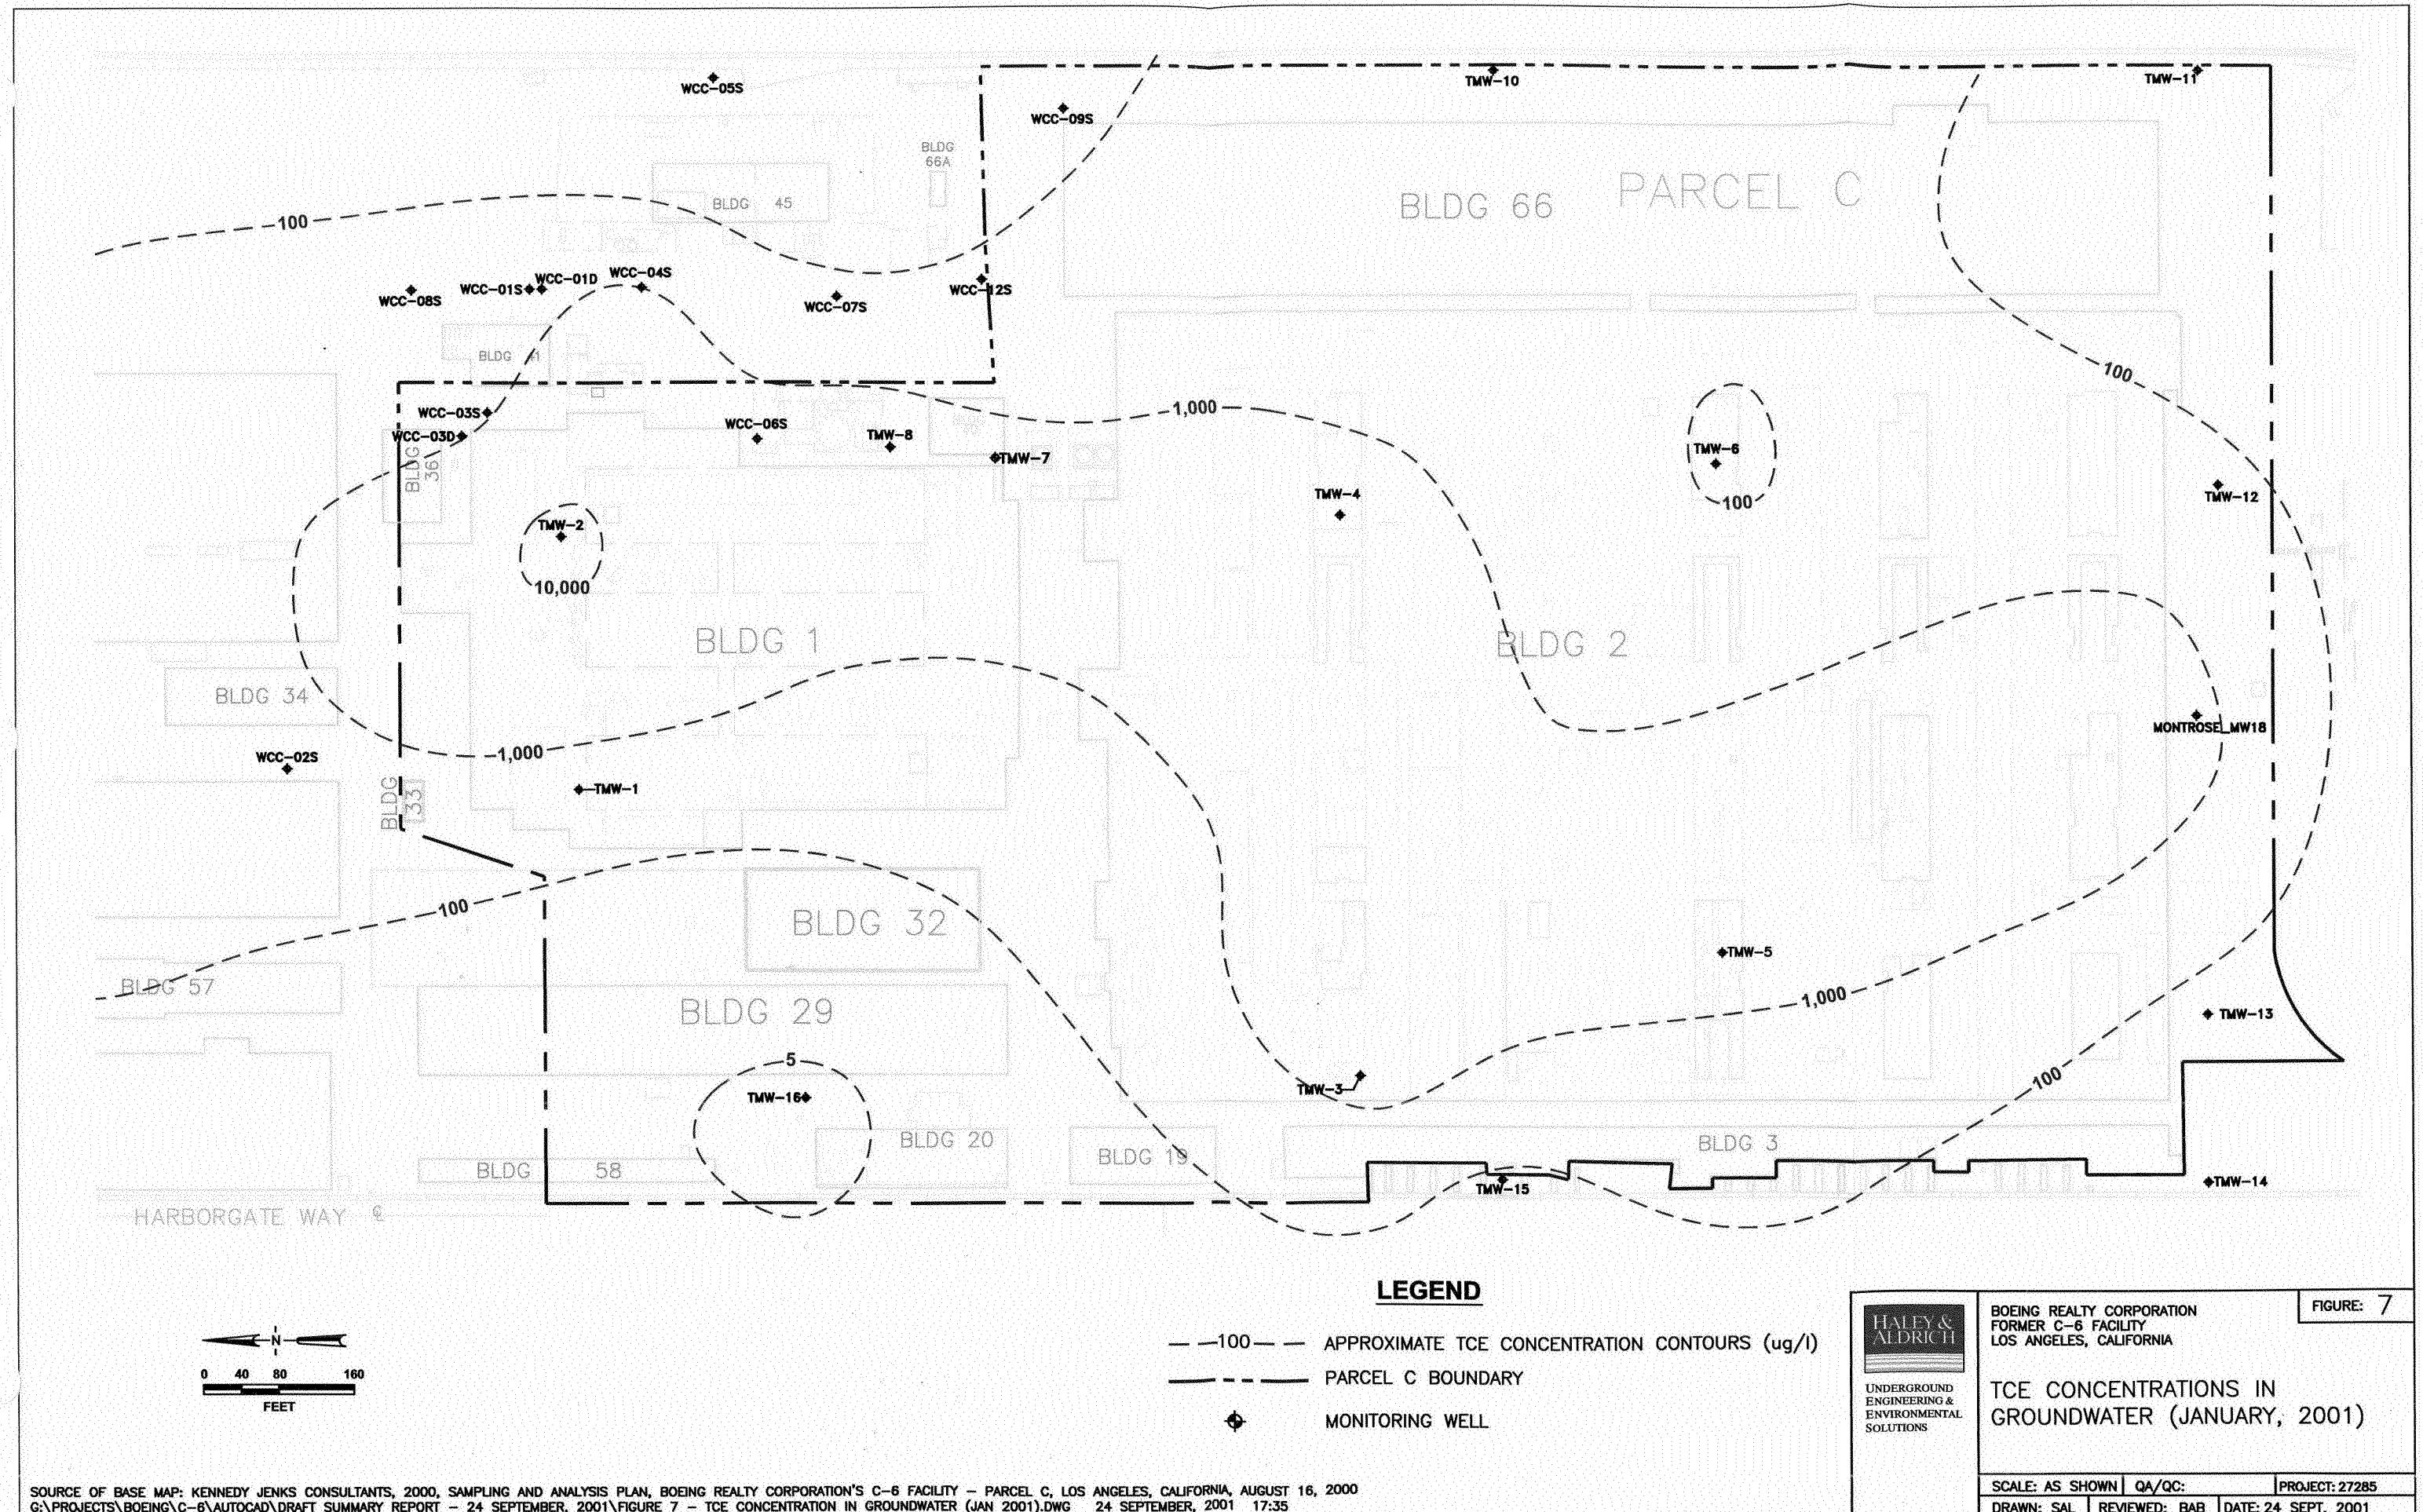

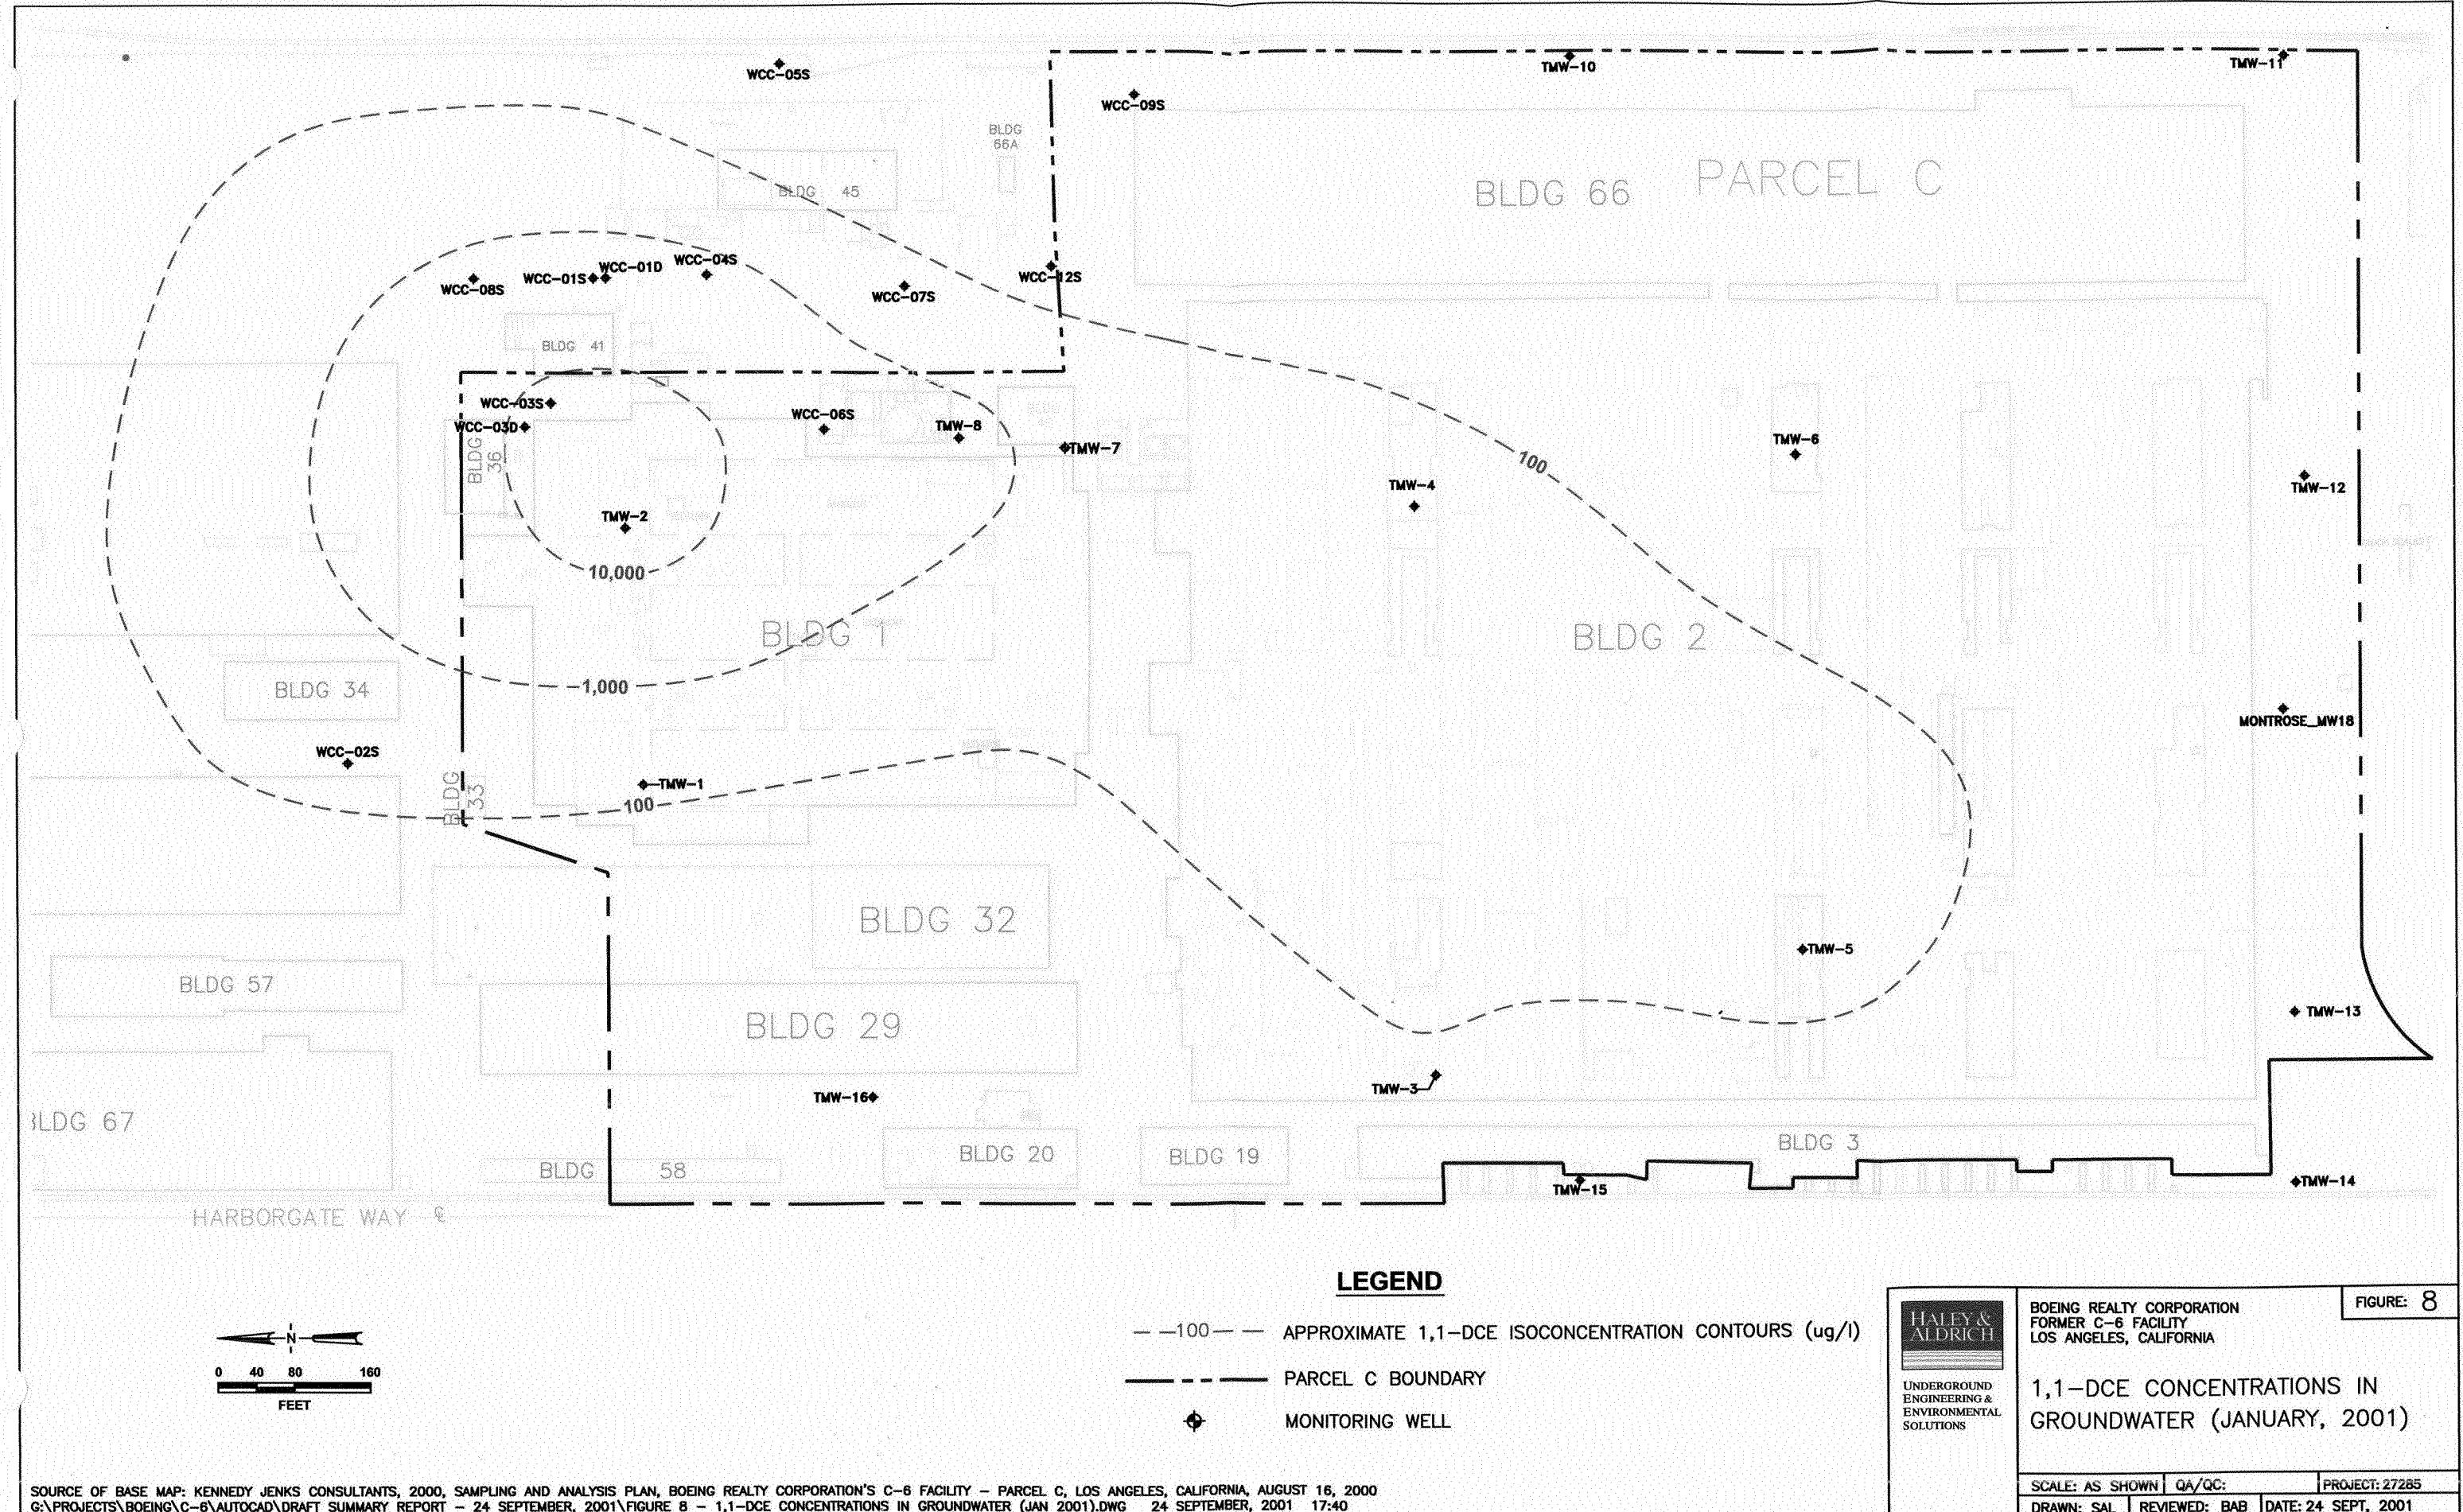

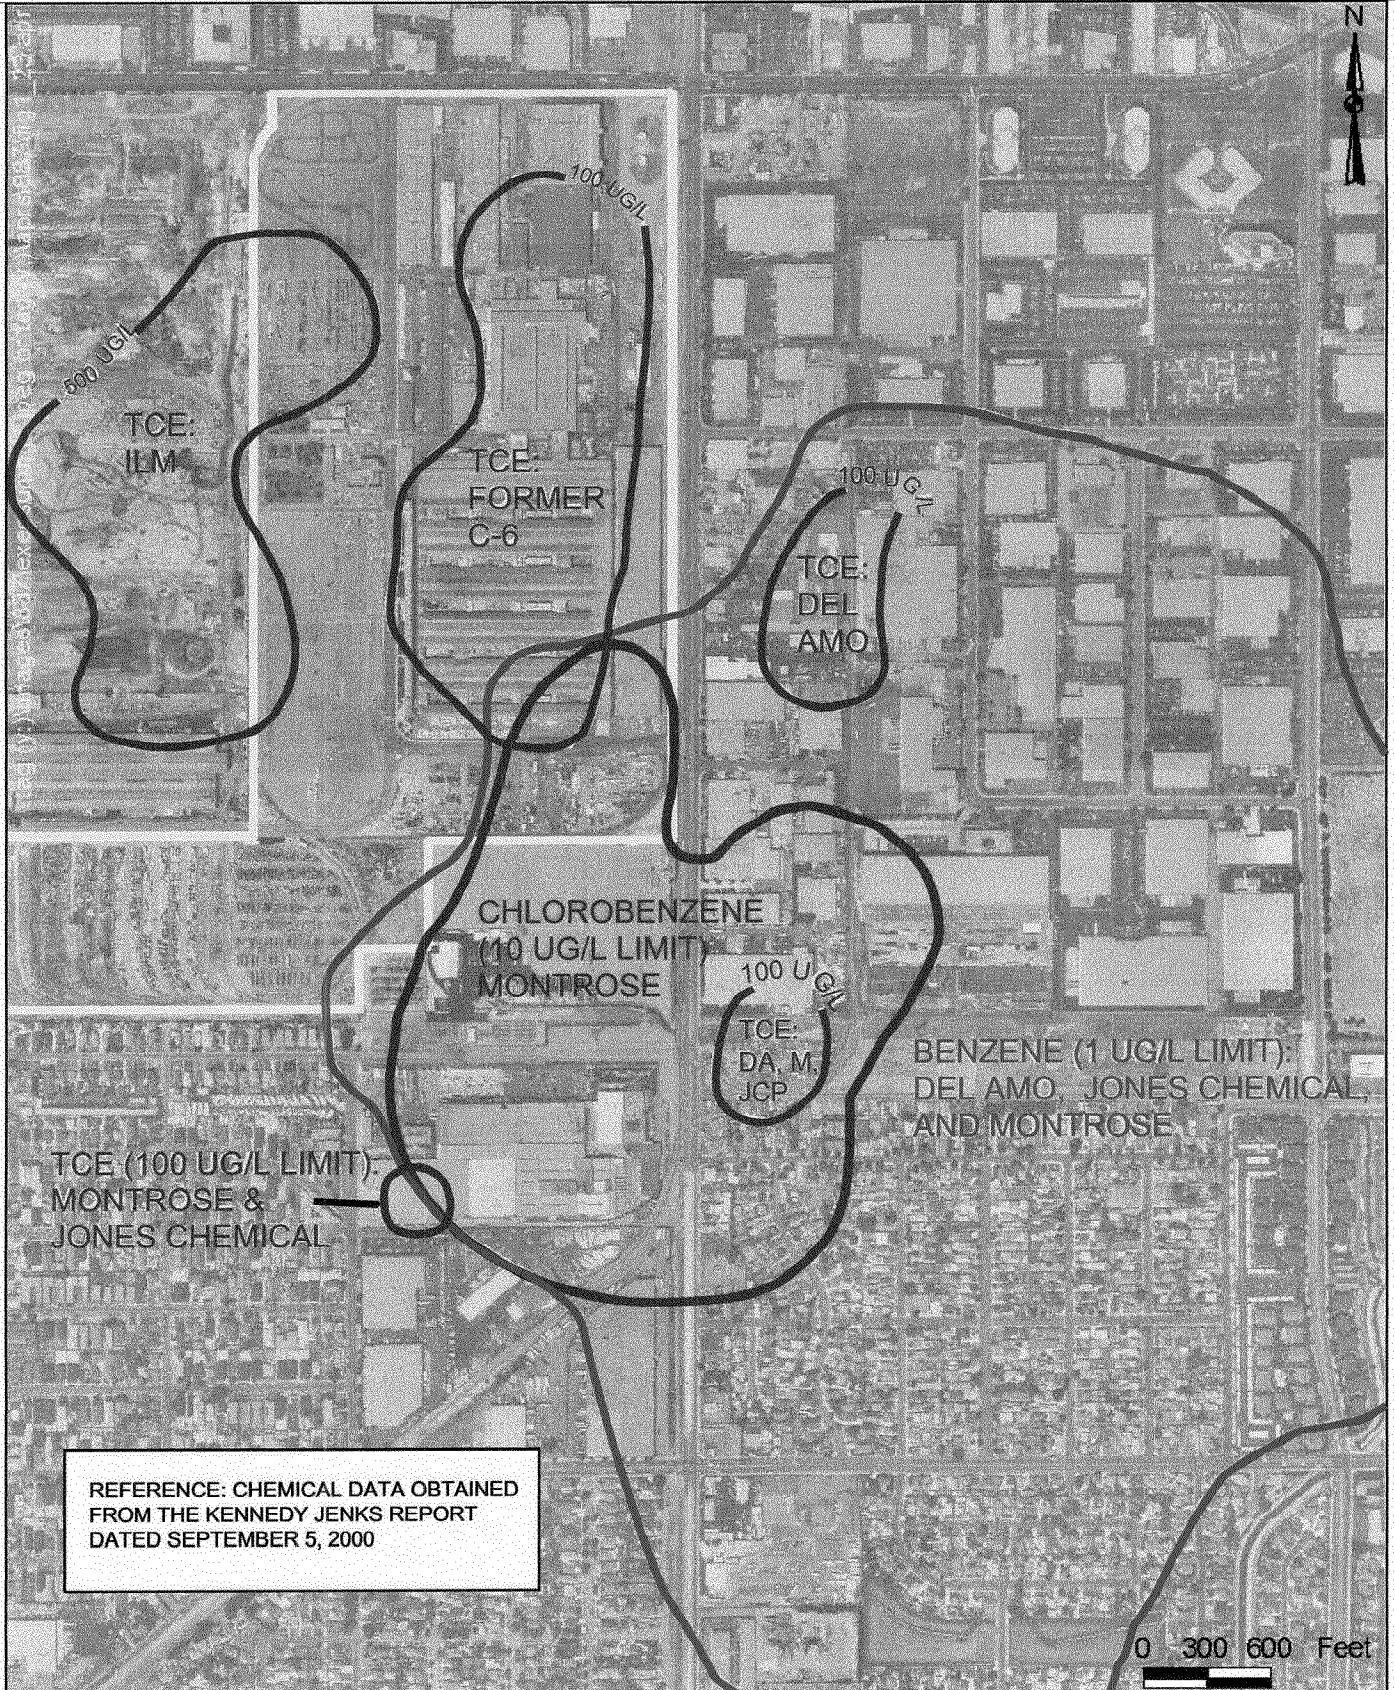

UNDERGROUND  
ENGINEERING &  
ENVIRONMENTAL  
SOLUTIONS

BOEING REALTY CORPORATION  
FORMER C-6 FACILITY  
LOS ANGELES, CALIFORNIA

### ON & OFF SITE GROUNDWATER PLUMES

SCALE: AS SHOWN	QA/QC:	PROJECT: 27285
DRAWN: SAL	REVIEWED: BAB	DATE: 24 SEPT, 2001

FIGURE: 9

